


0 1 2 3 4 metres

All dimensions to be checked on site

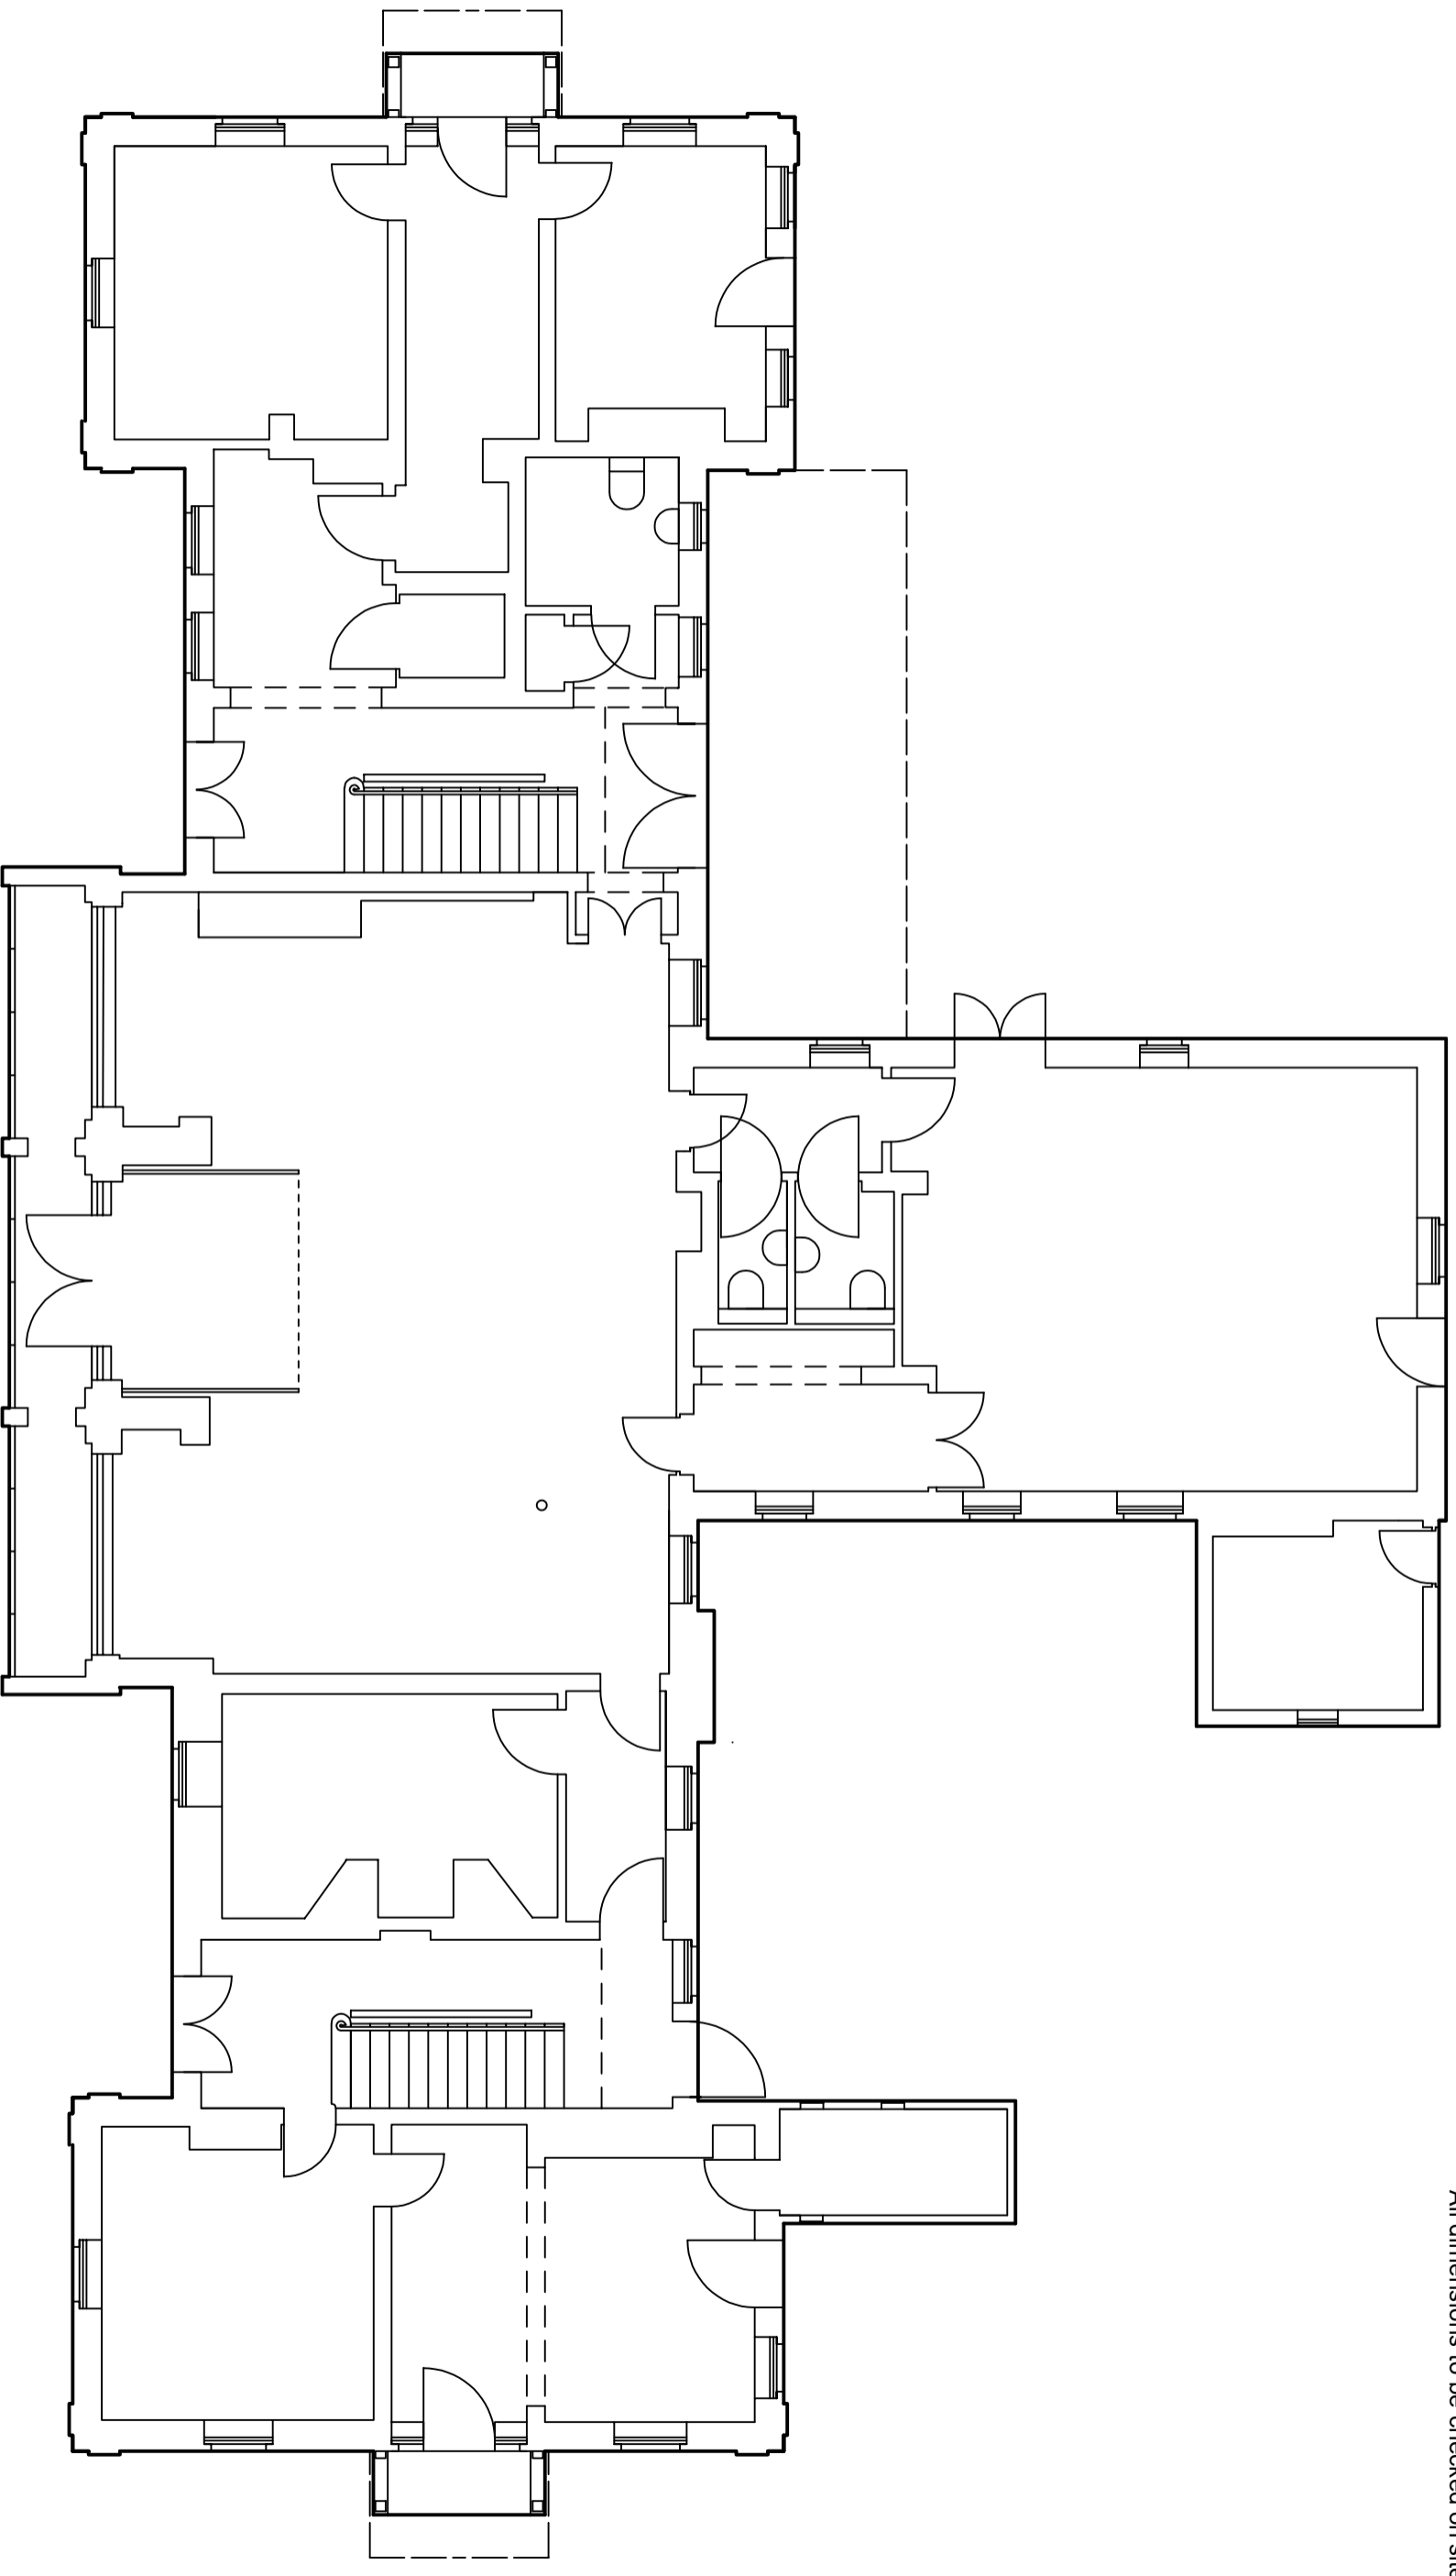

Eco Station, Camp Road, Bordon, Hampshire

Ground floor plan

Dwg 592-3-SB Rev 1 26/01/2024

Scale 1:100 @ A3

Langstrath Consultancy Ltd

www.lctd.uk