


0 1 2 3 4 metres
All dimensions to be checked on site

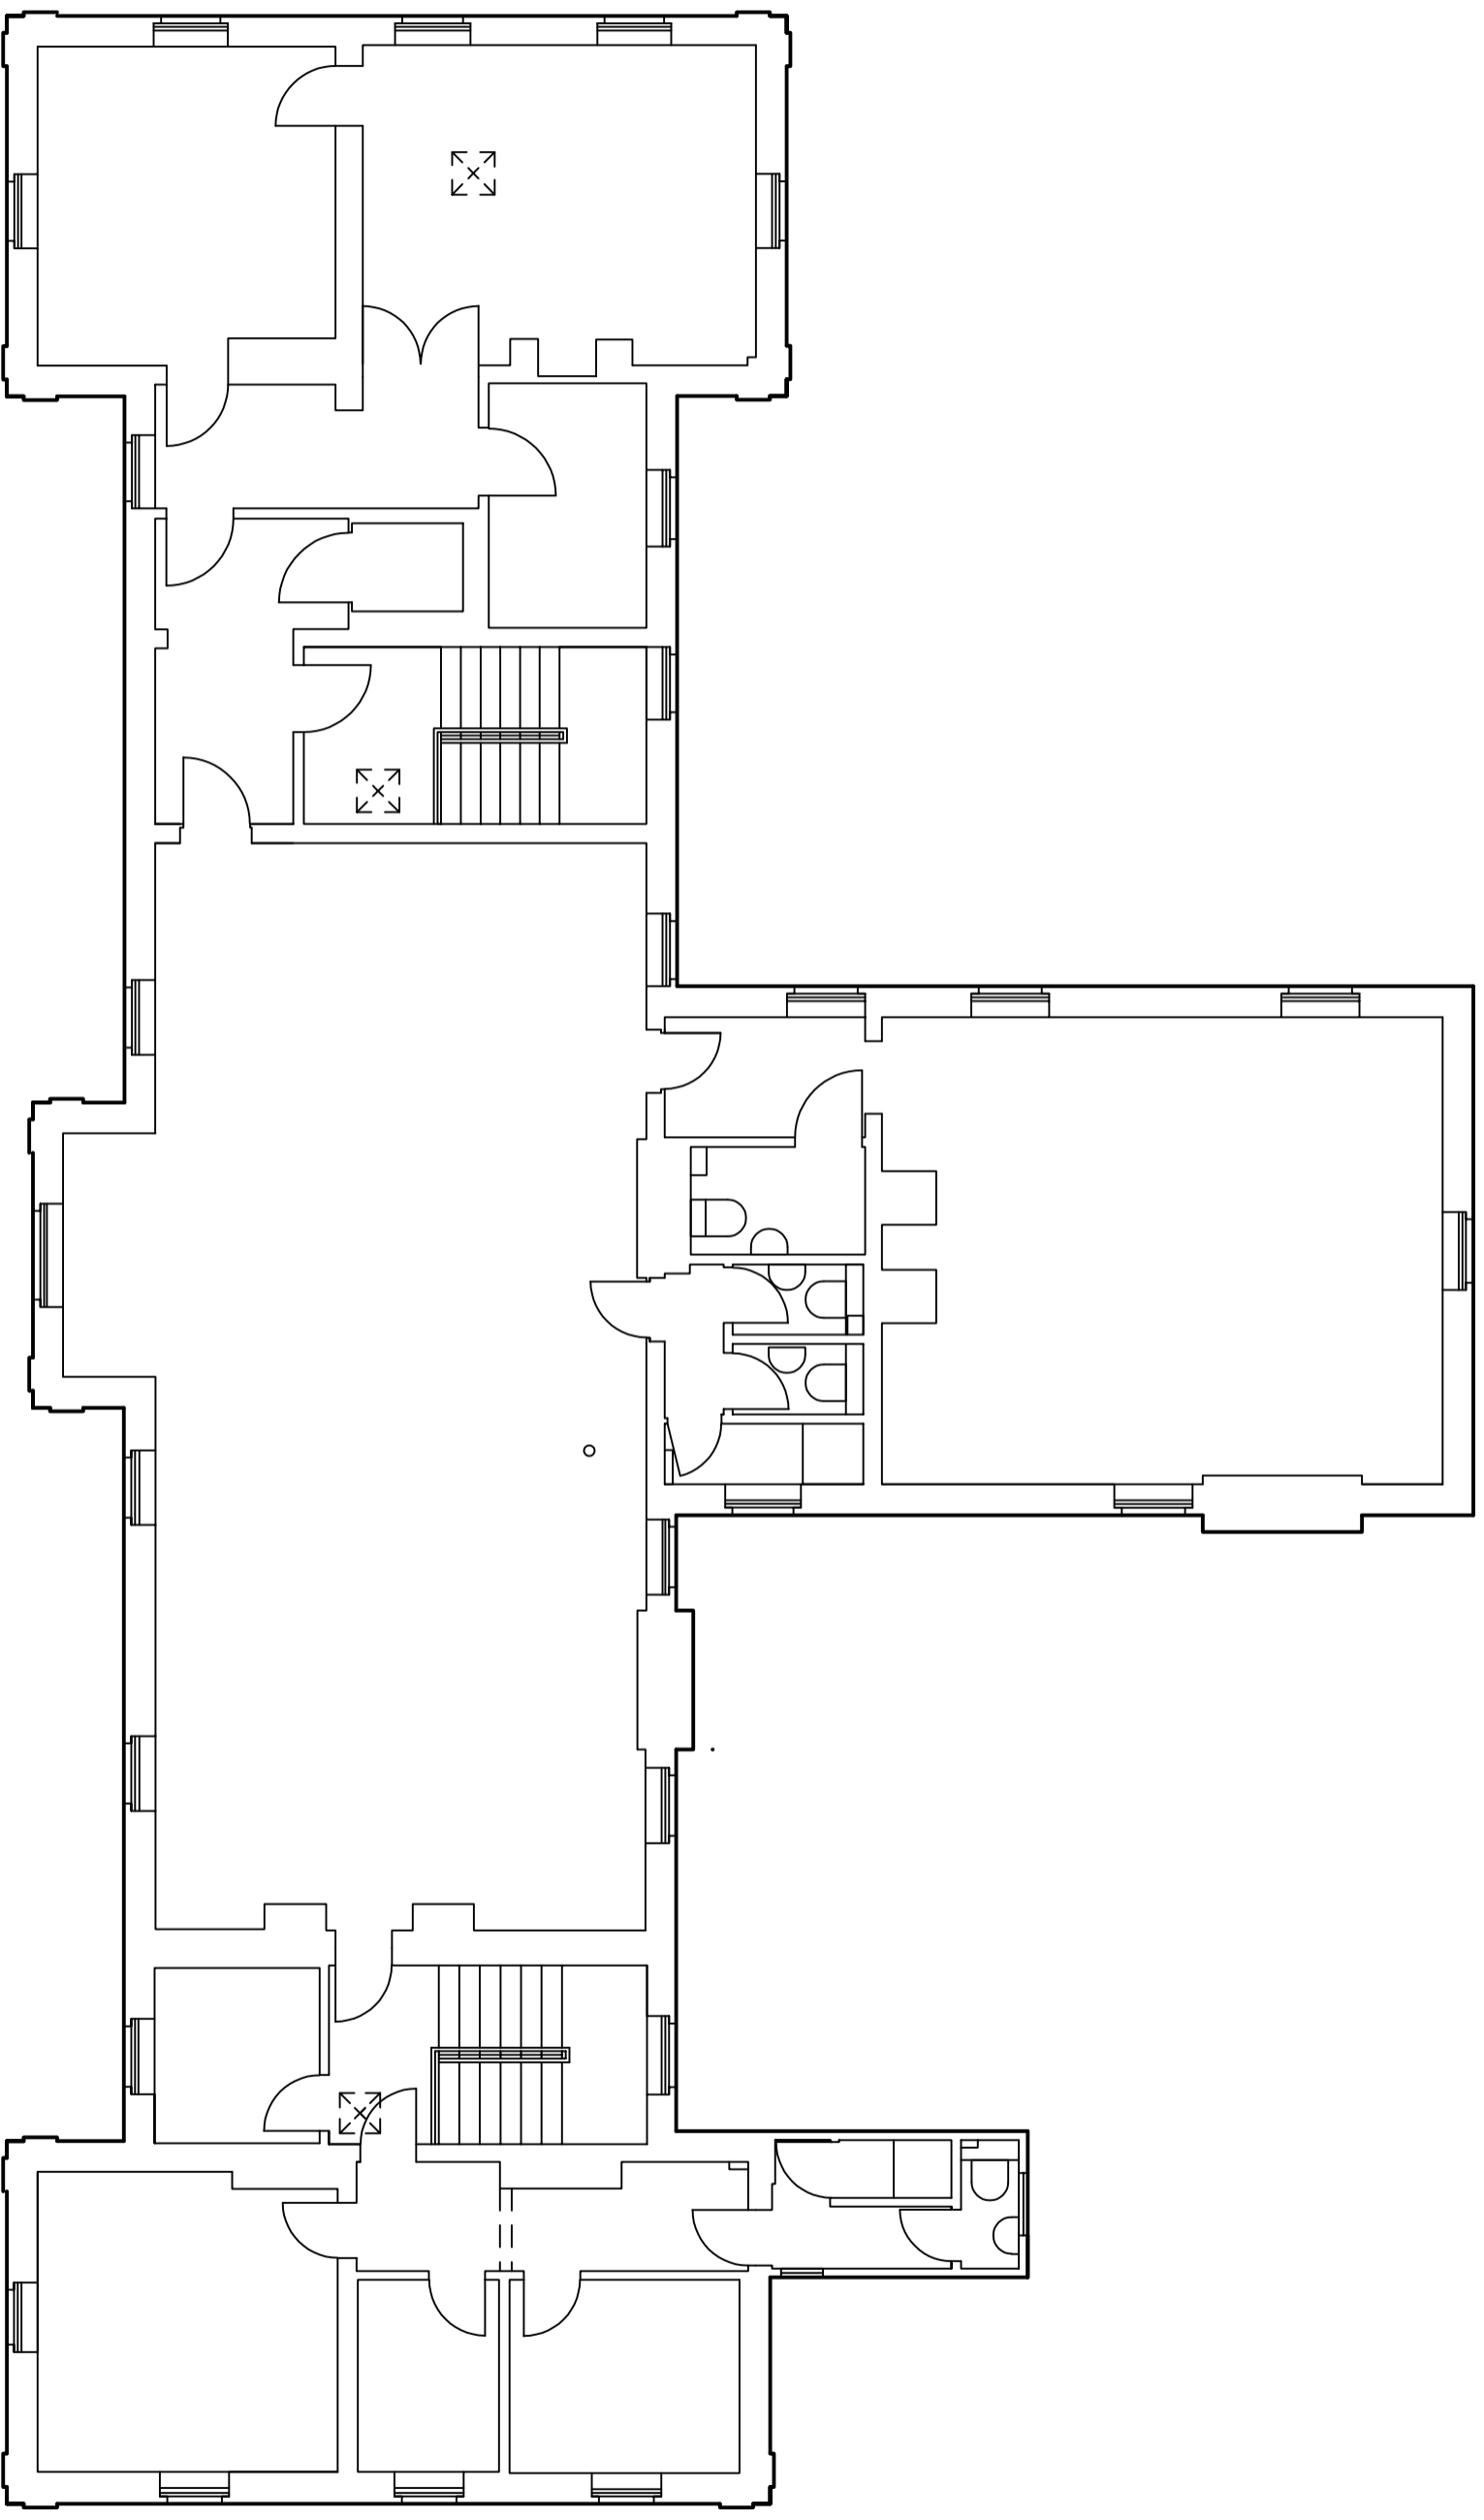

Eco Station, Camp Road, Bordon, Hampshire

First floor plan

Dwg 592-4-SB Rev 1 26/01/2024

Scale 1:100 @ A3

Langstrath Consultancy Ltd

www.lcltd.uk